


D:\19038\_Skel - Kjoslia 4\4-Prod\43-Teg\Lay\_01.dwg

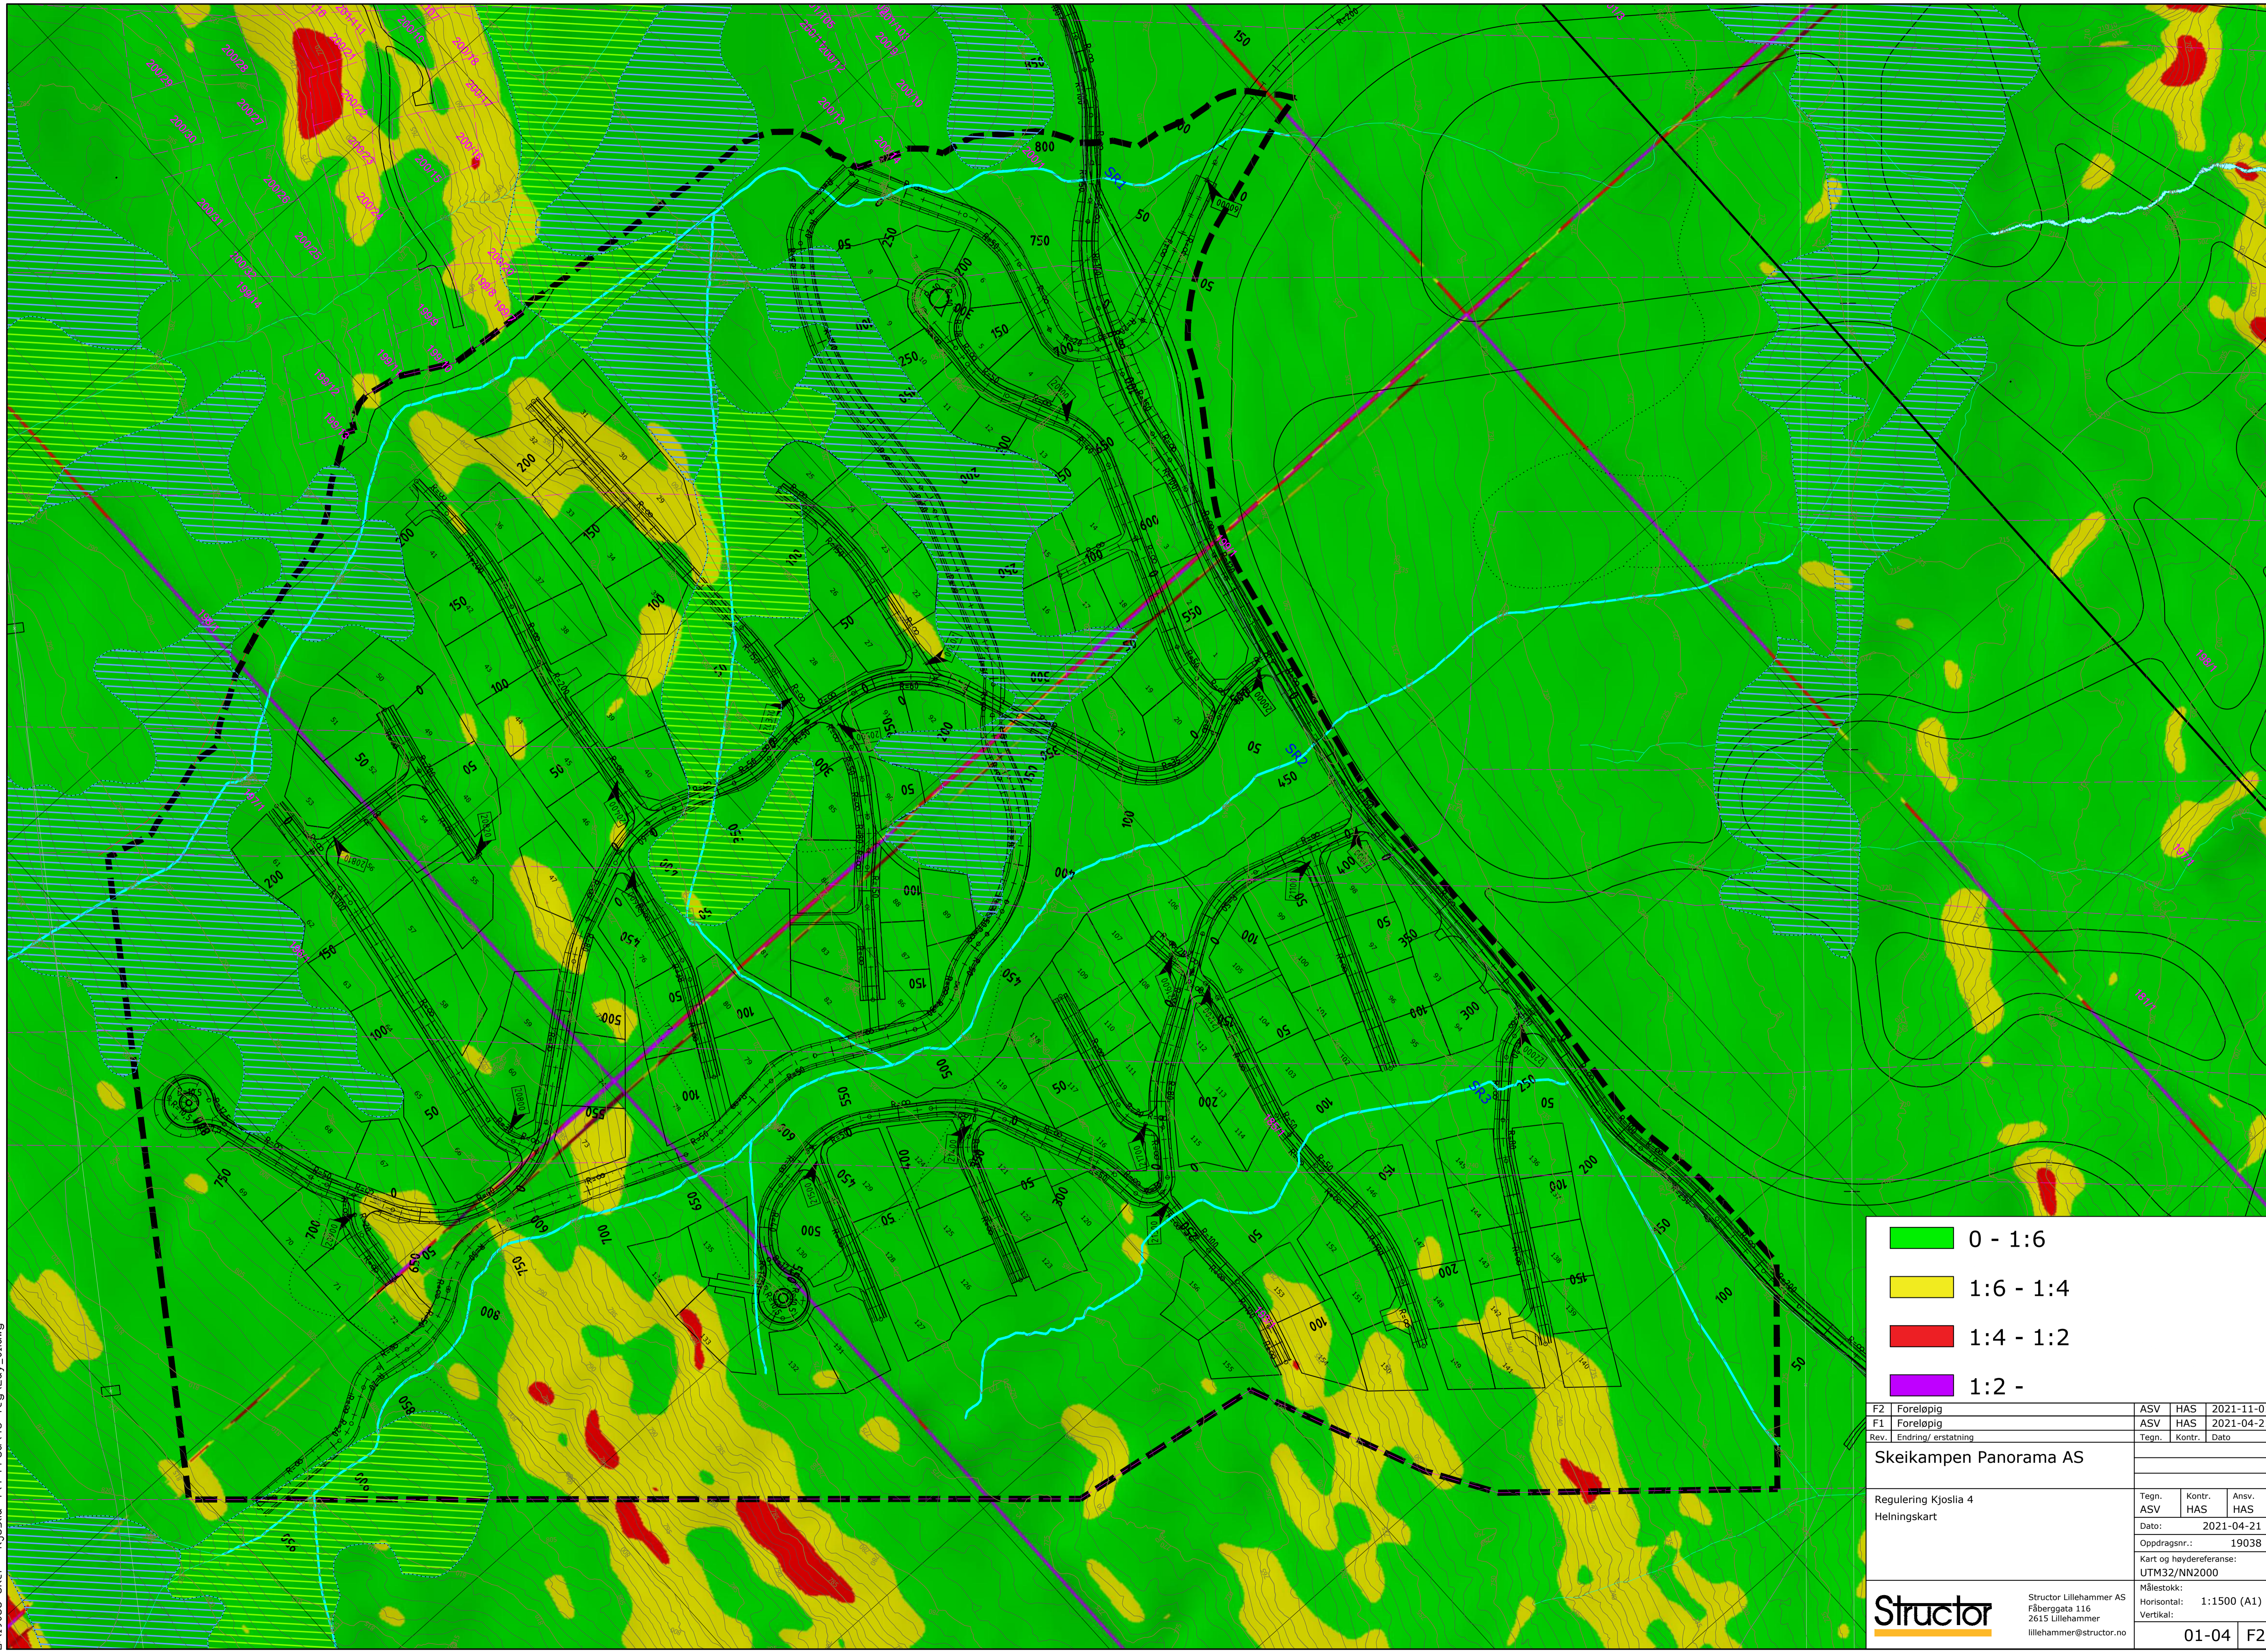

- 0 - 1:6
- 1:6 - 1:4
- 1:4 - 1:2
- 1:2 -

F2	Foreløpig	ASV	HAS	2021-11-01
F1	Foreløpig	ASV	HAS	2021-04-21
Rev.	Endring/ erstatning	Tegn.	Kontr.	Dato

Skeikampen Panorama AS				
Regulering Kjoslia 4				
Helningskart				
Tegn.	Kontr.	Ansv.		
ASV	HAS	HAS		
Dato: 2021-04-21				
Oppdragsnr.: 19038				
Kart og høydereferanse: UTM32/NN2000				

<b>Structor</b>	Structor Lillehammer AS Fåberggata 116 2615 Lillehammer lillehammer@structor.no	Målestokk:		
		Horizontal:	1:1500 (A1)	
		Vertikal:		
			01-04	F2